


No.	REVISION	DATE
1	Relocate test station	18 March 03
2	Add Top View	17 March 09

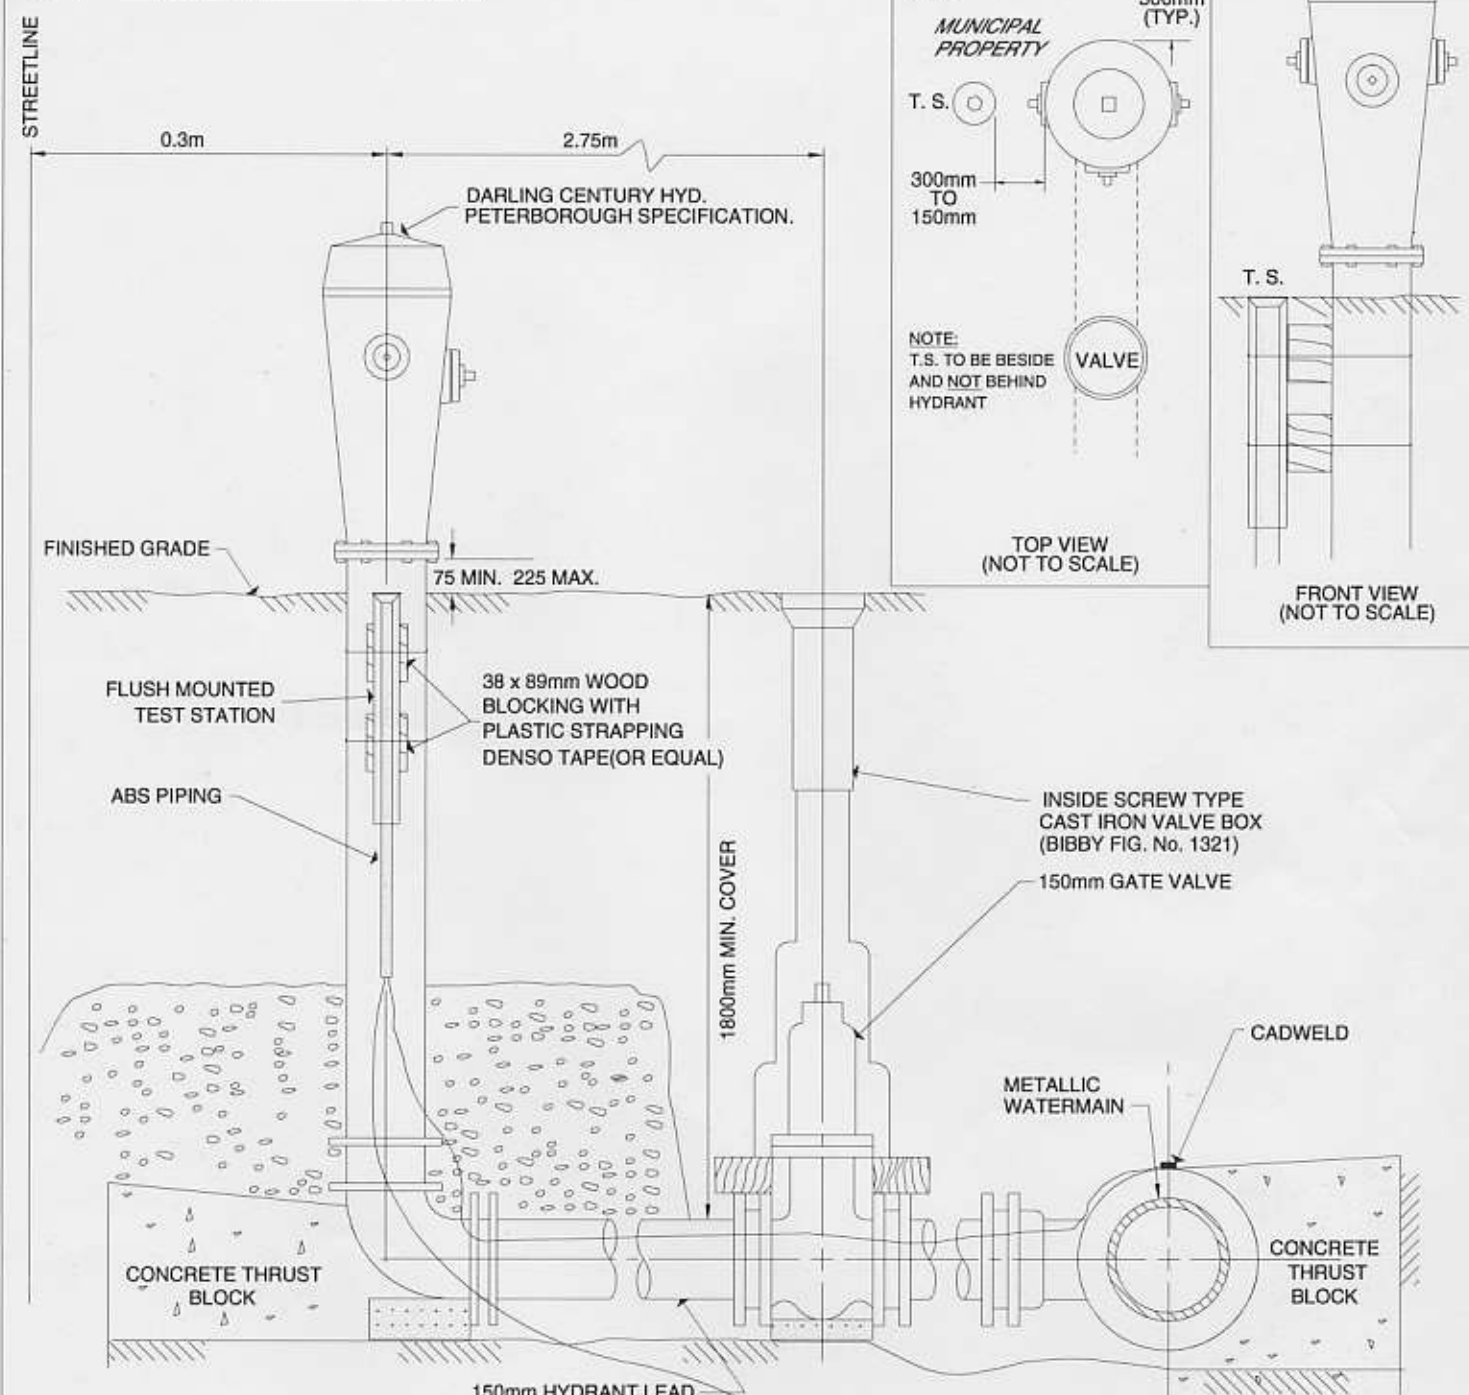

NOTES:

1. ALL DIMENSIONS IN ARE IN MILLIMETERS UNLESS OTHERWISE SHOWN
2. SEE DRAWING A-1633 FOR HYDRANT AND VALVE INSTALLATION DETAILS

PETERBOROUGH UTILITIES COMMISSION

TITLE FLUSH MOUNTED TEST STATION AND ANODE INSTALLATION.		SCALE N.T.S.
DRAWN BY R.J.S.		WORK ORDER
DESIGNED <i>Cheryl A. Ague</i>		DRAWING No.
APPROVED <i>[Signature]</i>		CADD
DATE MARCH 2009		A-1821